


GRID NORTH

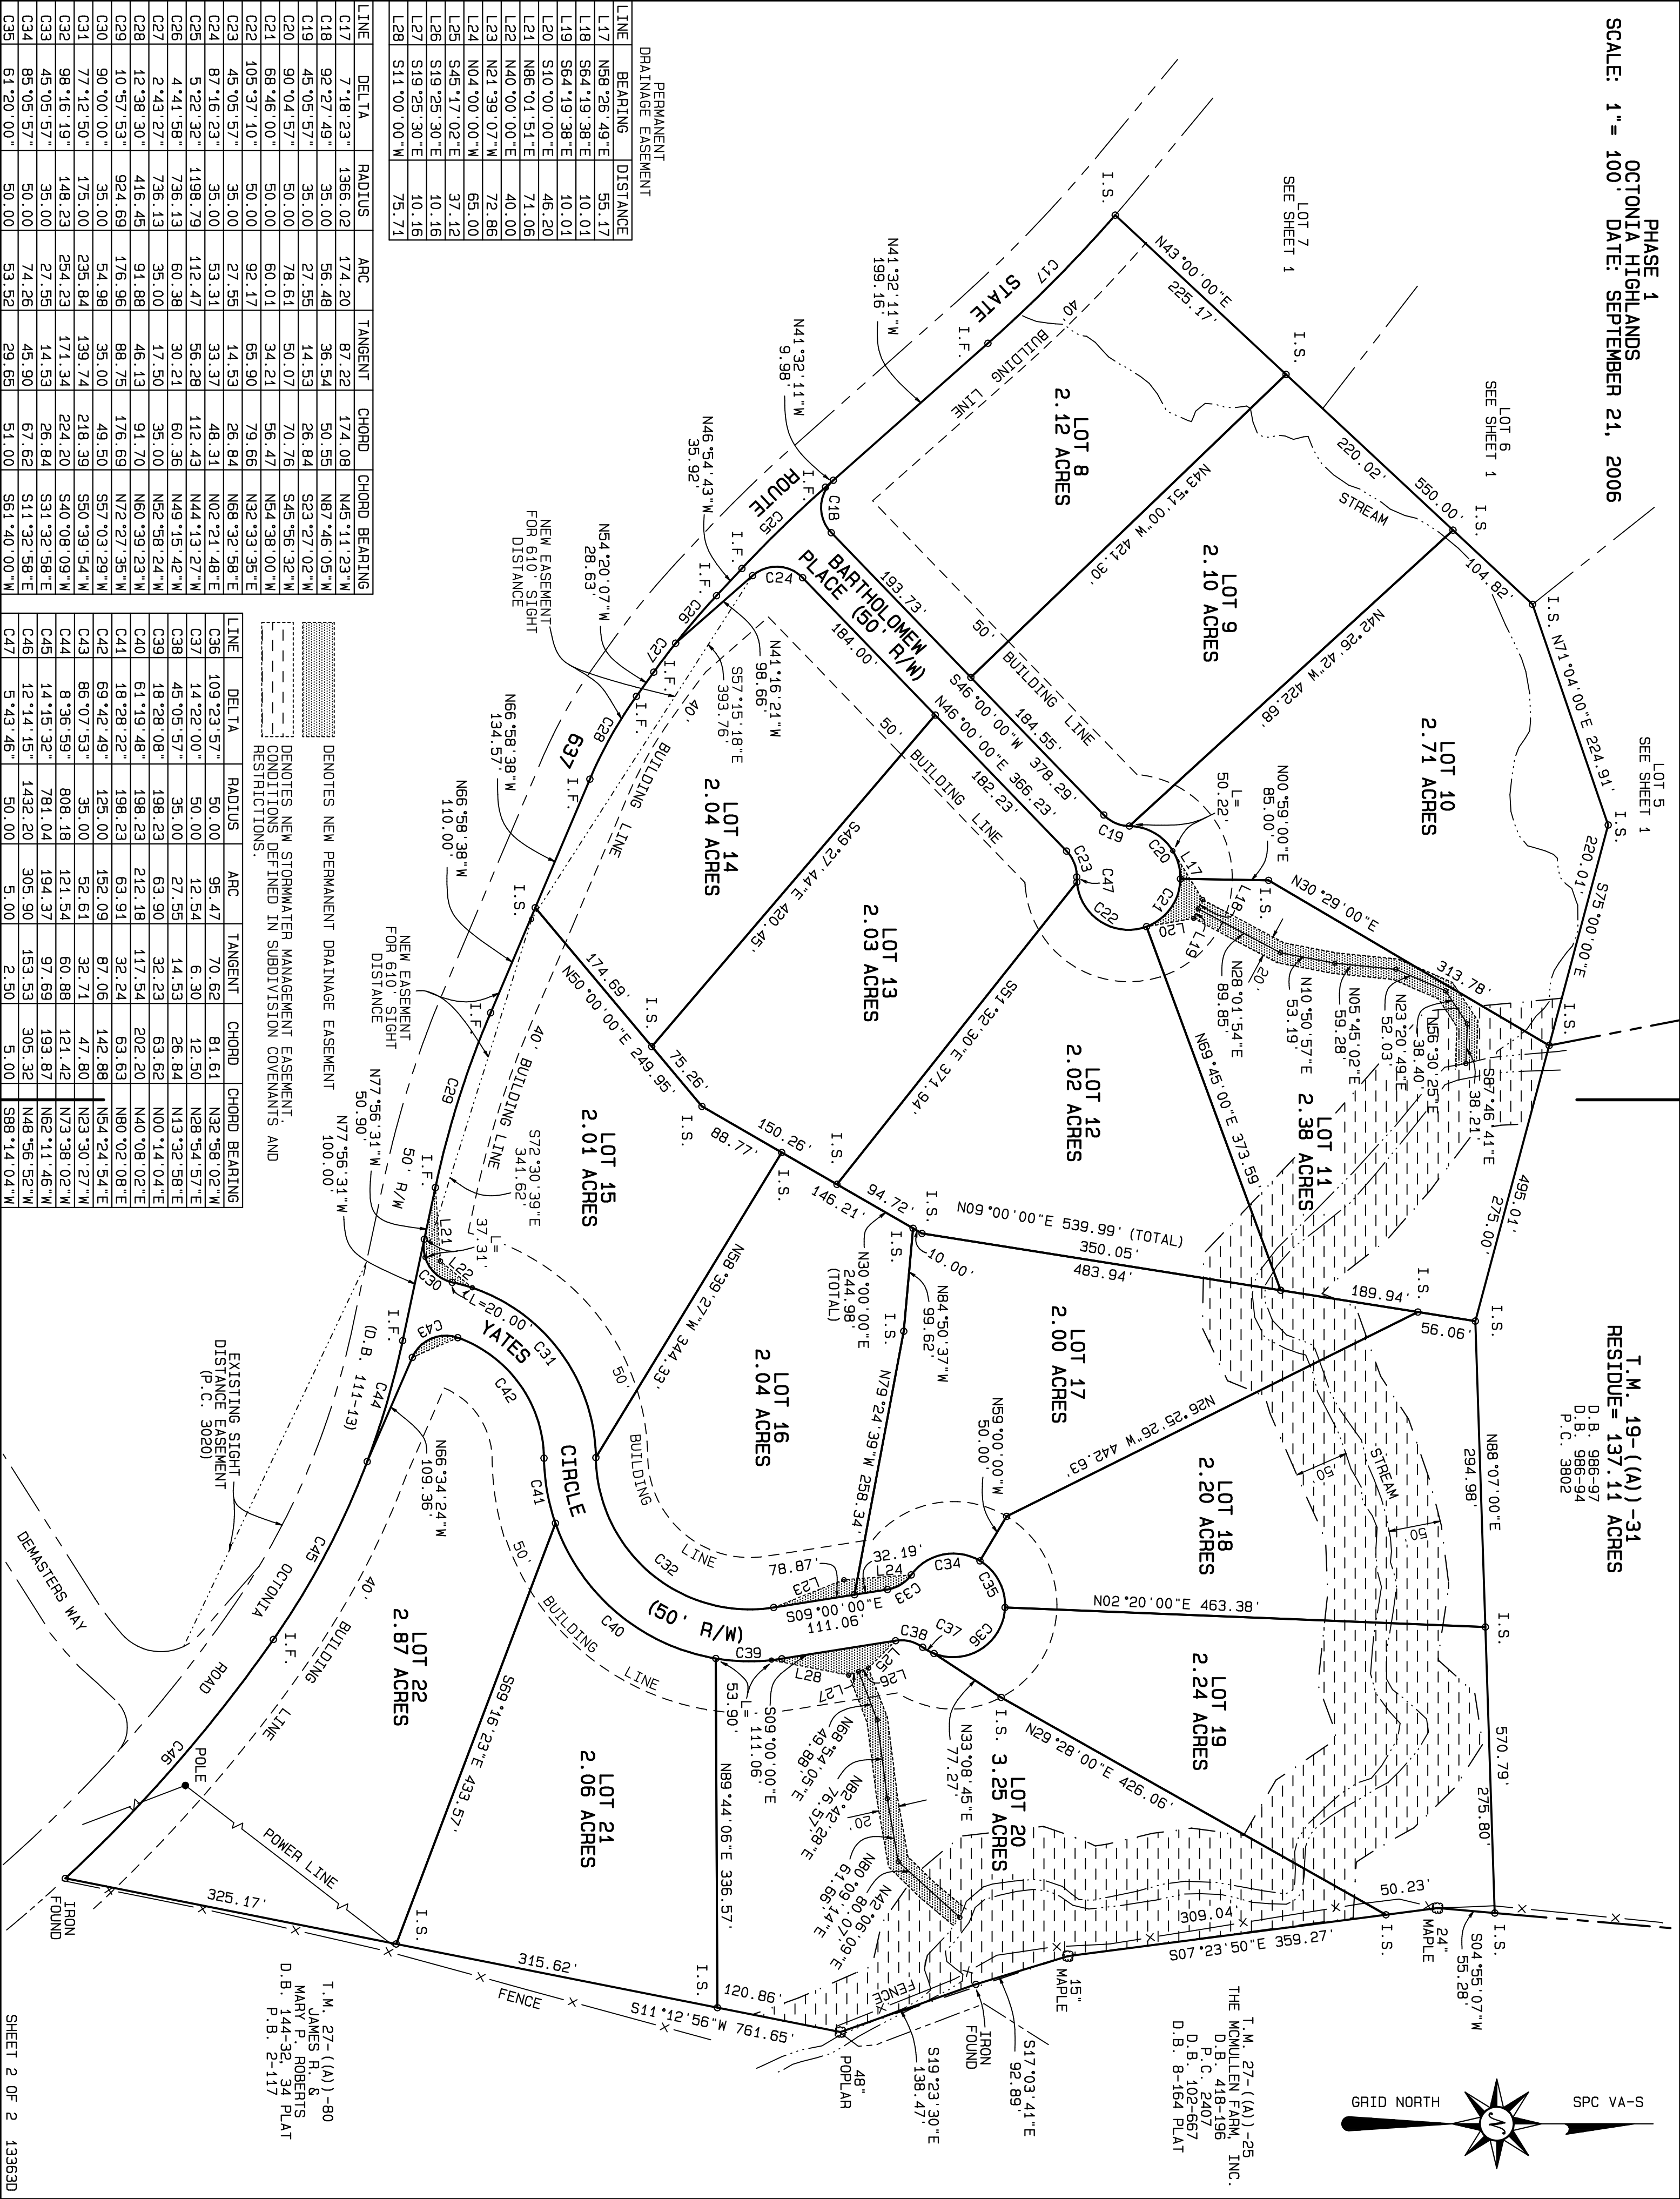

PERMANENT
DRAINAGE EASEMENT

LINE	BEARING	DISTANCE
L17	N58°26'49"E	55.17
L18	S64°19'38"E	10.04
L19	S64°19'38"E	10.01
L20	S10°00'00"E	46.20
L21	N86°01'51"E	71.06
L22	N40°00'00"E	40.00
L23	N21°39'07"W	72.86
L24	N04°00'00"W	65.00
L25	S45°17'02"E	37.12
L26	S19°25'30"E	10.16
L27	S19°25'30"E	10.16
L28	S11°00'00"W	75.71

DENOTES NEW PERMANENT DRAINAGE EASEMENT

DENOTES NEW STORMWATER MANAGEMENT EASEMENT

CONDITIONS DEFINED IN SUBDIVISION COVENANTS AND RESTRICTIONS.

EXISTING SIGHT DISTANCE EASEMENT (P.C. 3020)

NEW EASEMENT FOR 610' SIGHT DISTANCE

NEW EASEMENT FOR 610' SIGHT DISTANCE

LINE	DELTA	RADIUS	ARC	TANGENT	CHORD	CHORD BEARING
C17	7°18'23"	1366.02	174.20	87.22	174.08	N45°11'23"W
C18	92°27'49"	35.00	56.48	36.54	50.55	N87°46'05"W
C19	45°05'57"	35.00	27.55	14.53	26.84	S23°27'02"W
C20	90°04'57"	50.00	78.61	50.07	70.76	S45°56'32"W
C21	68°46'00"	50.00	60.01	34.21	56.47	N54°38'00"W
C22	105°37'10"	50.00	92.17	65.90	79.66	N52°33'35"E
C23	45°05'57"	35.00	27.55	14.53	26.84	N68°32'58"E
C24	87°16'23"	35.00	53.31	33.37	48.31	N02°21'48"E
C25	5°22'32"	1198.79	112.47	56.28	112.43	N44°13'27"W
C26	4°41'58"	736.13	60.38	30.21	60.36	N49°15'42"W
C27	2°43'27"	736.13	35.00	17.50	35.00	N52°58'24"W
C28	12°38'30"	416.45	91.88	46.13	91.70	N60°39'23"W
C31	77°12'50"	175.00	235.84	139.74	218.39	S50°39'54"W
C32	98°16'19"	148.23	254.23	171.34	224.20	S40°08'09"W
C33	45°05'57"	35.00	14.53	27.55	26.84	S31°32'58"E
C34	85°05'57"	50.00	74.26	45.90	67.62	S11°32'58"E
C35	61°20'00"	50.00	53.52	29.65	51.00	S61°40'00"W







LINE	DELTA	RADIUS	ARC	TANGENT	CHORD	CHORD BEARING
C36	109°23'57"	50.00	95.47	70.62	81.61	N32°58'02"W
C37	14°22'00"	50.00	12.54	6.30	12.50	N28°54'57"E
C38	45°05'57"	35.00	27.55	14.53	26.84	N13°32'58"E
C39	18°28'08"	198.23	63.90	32.23	63.62	N00°14'04"E
C40	61°19'48"	198.23	212.18	117.54	202.20	N40°08'02"E
C41	18°28'08"	198.23	63.91	32.24	63.63	N40°08'02"E
C42	69°42'49"	125.00	152.09	87.06	142.88	N54°24'54"E
C43	86°07'53"	35.00	52.61	32.71	47.80	N23°30'27"W
C44	8°36'59"	808.18	121.54	60.88	121.42	N73°38'02"W
C45	14°15'32"	781.04	194.37	97.69	193.87	N62°11'46"W
C46	12°14'15"	1432.20	305.90	153.53	305.32	N48°56'52"W
C47	5°43'46"	50.00	2.50	5.00	5.00	S88°14'04"W





















